


Exhibit 8 - Water and Sewer Extension

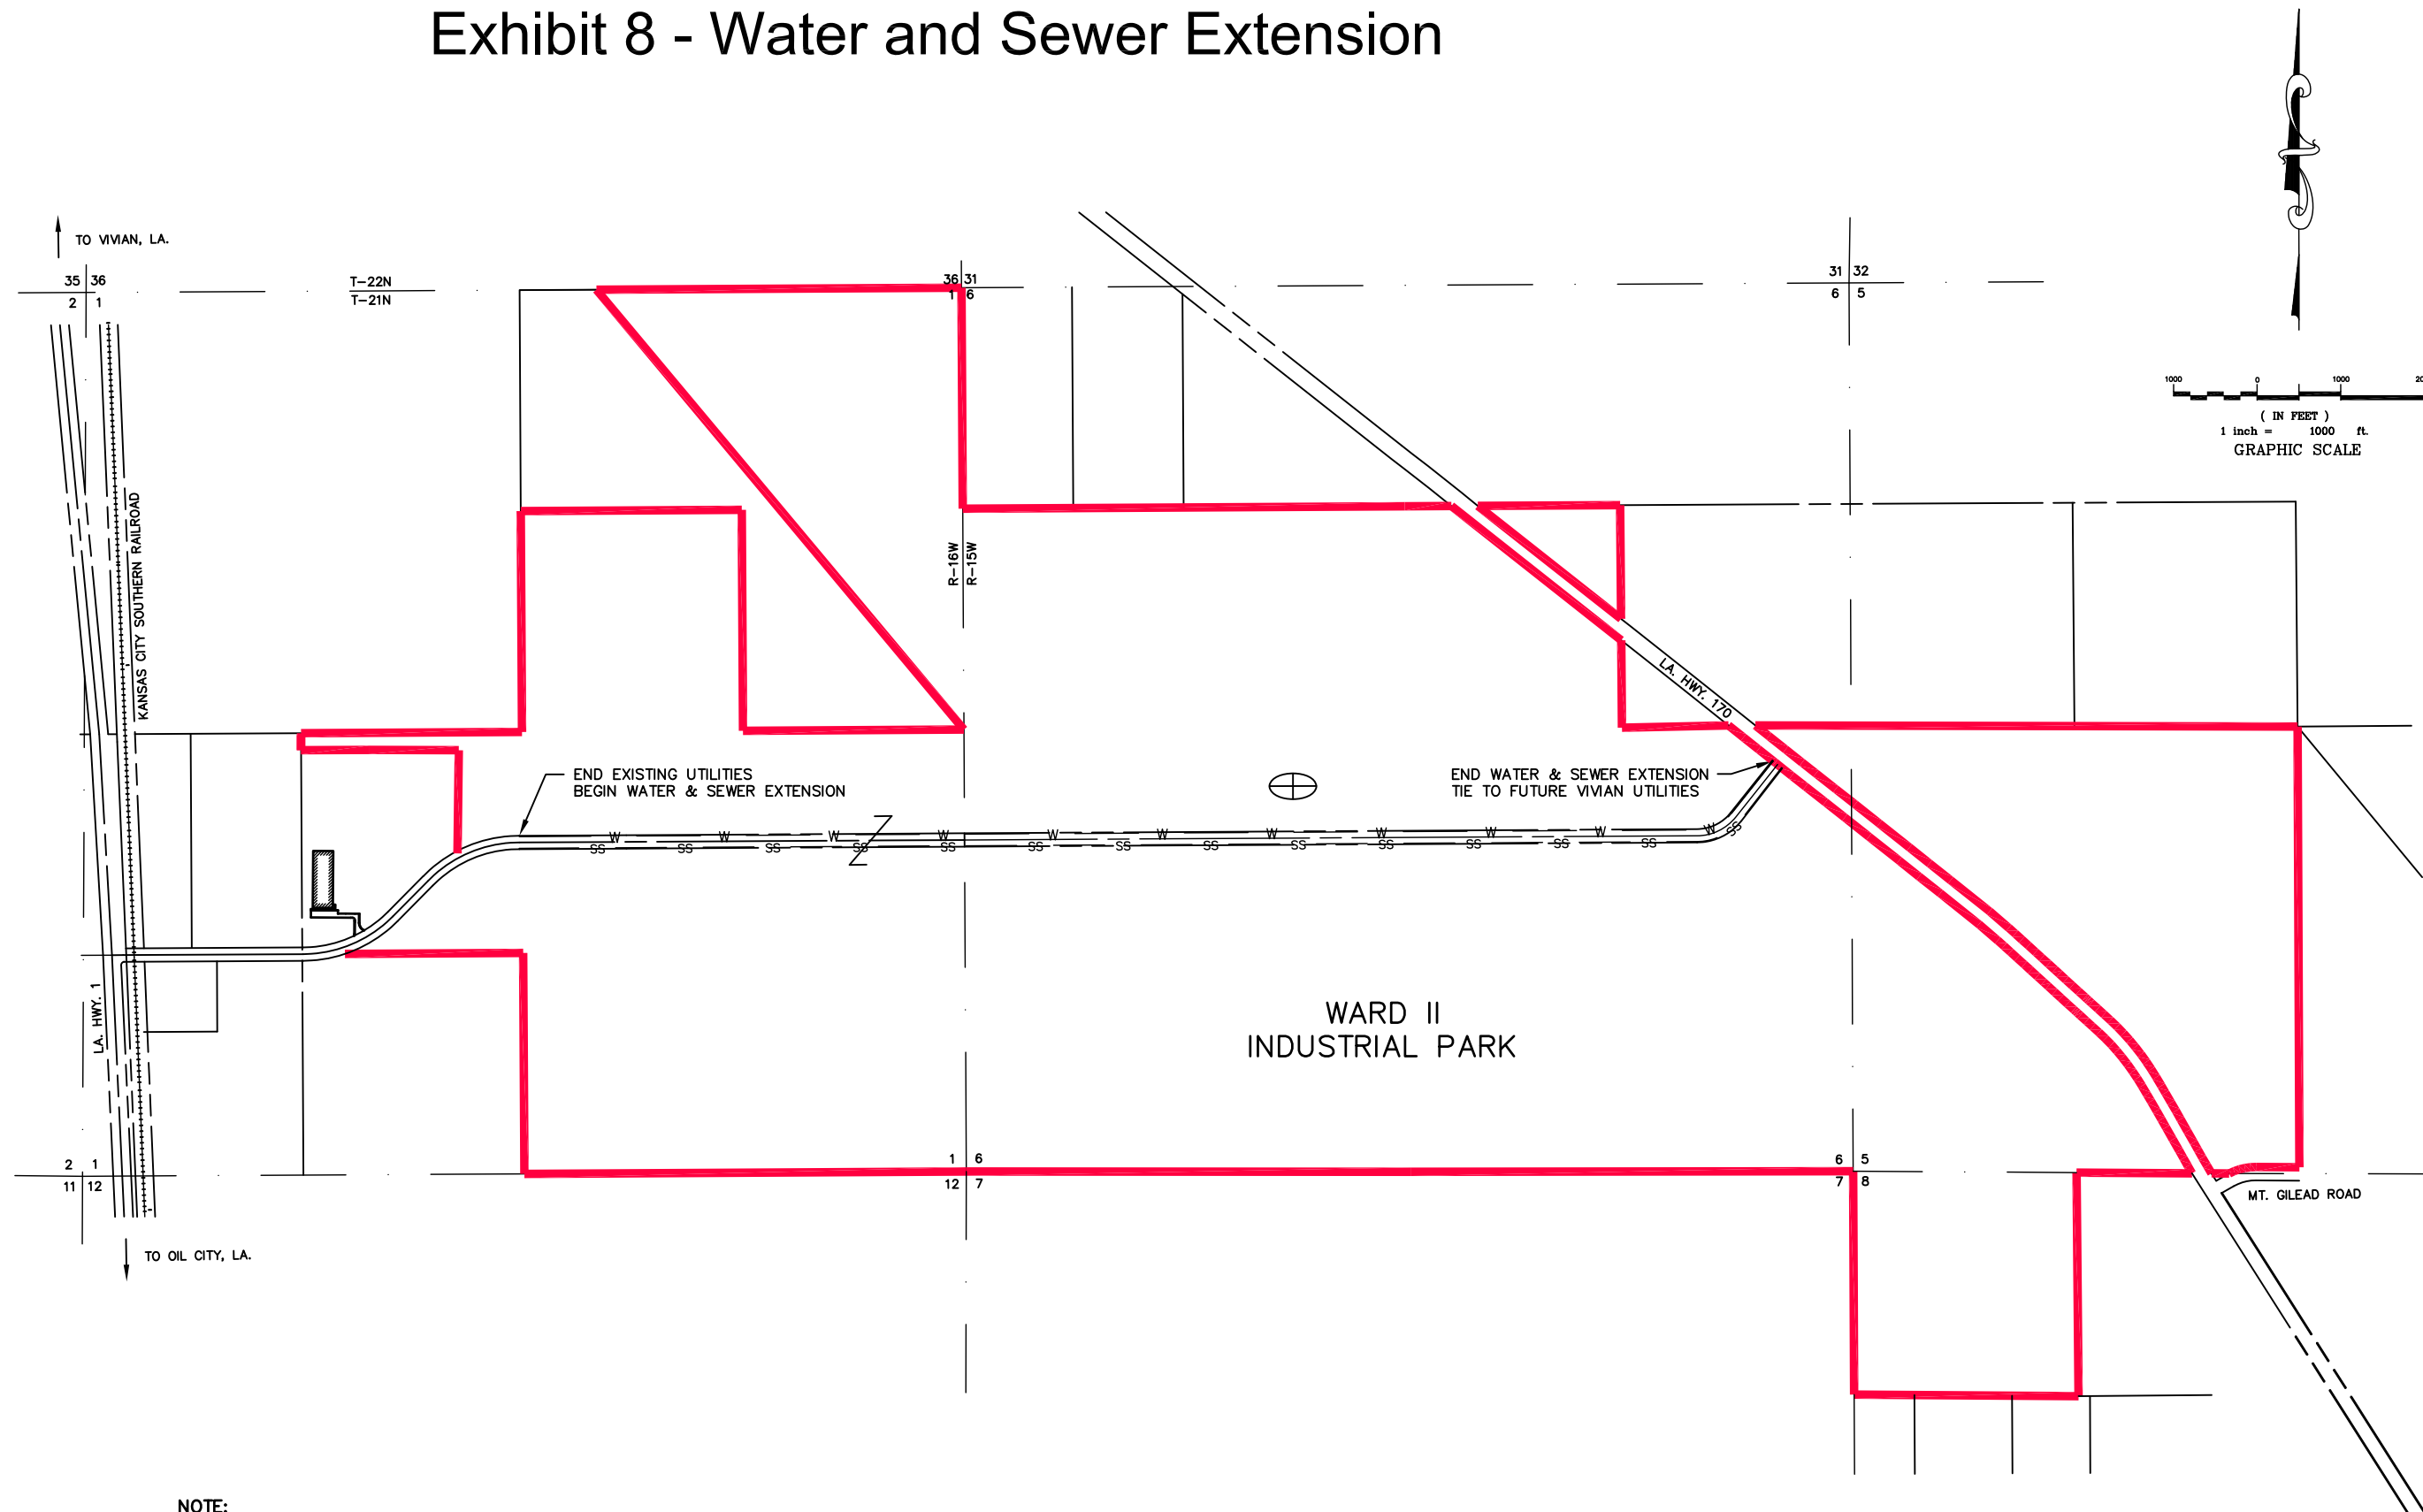

NOTE:
VALVES, FIRE HYDRANTS, LIFT STATIONS AND FORCE MAINS INCLUDED BUT NOT SHOWN.

Exhibit 8 - Water and Sewer Extension	
	architecture engineering planning surveying
	1111 Hawn Avenue Shreveport, LA 71107 phone 318.221.7501 www.alliance-ae.com fax 318.221.7635
Drawing No. ME0018-EX8 Scale 1"=1000' Date FEB. 2012	